


Figure 2: Central 1 Route Option



# LAND TO ACQUIRE FOR SCHEME

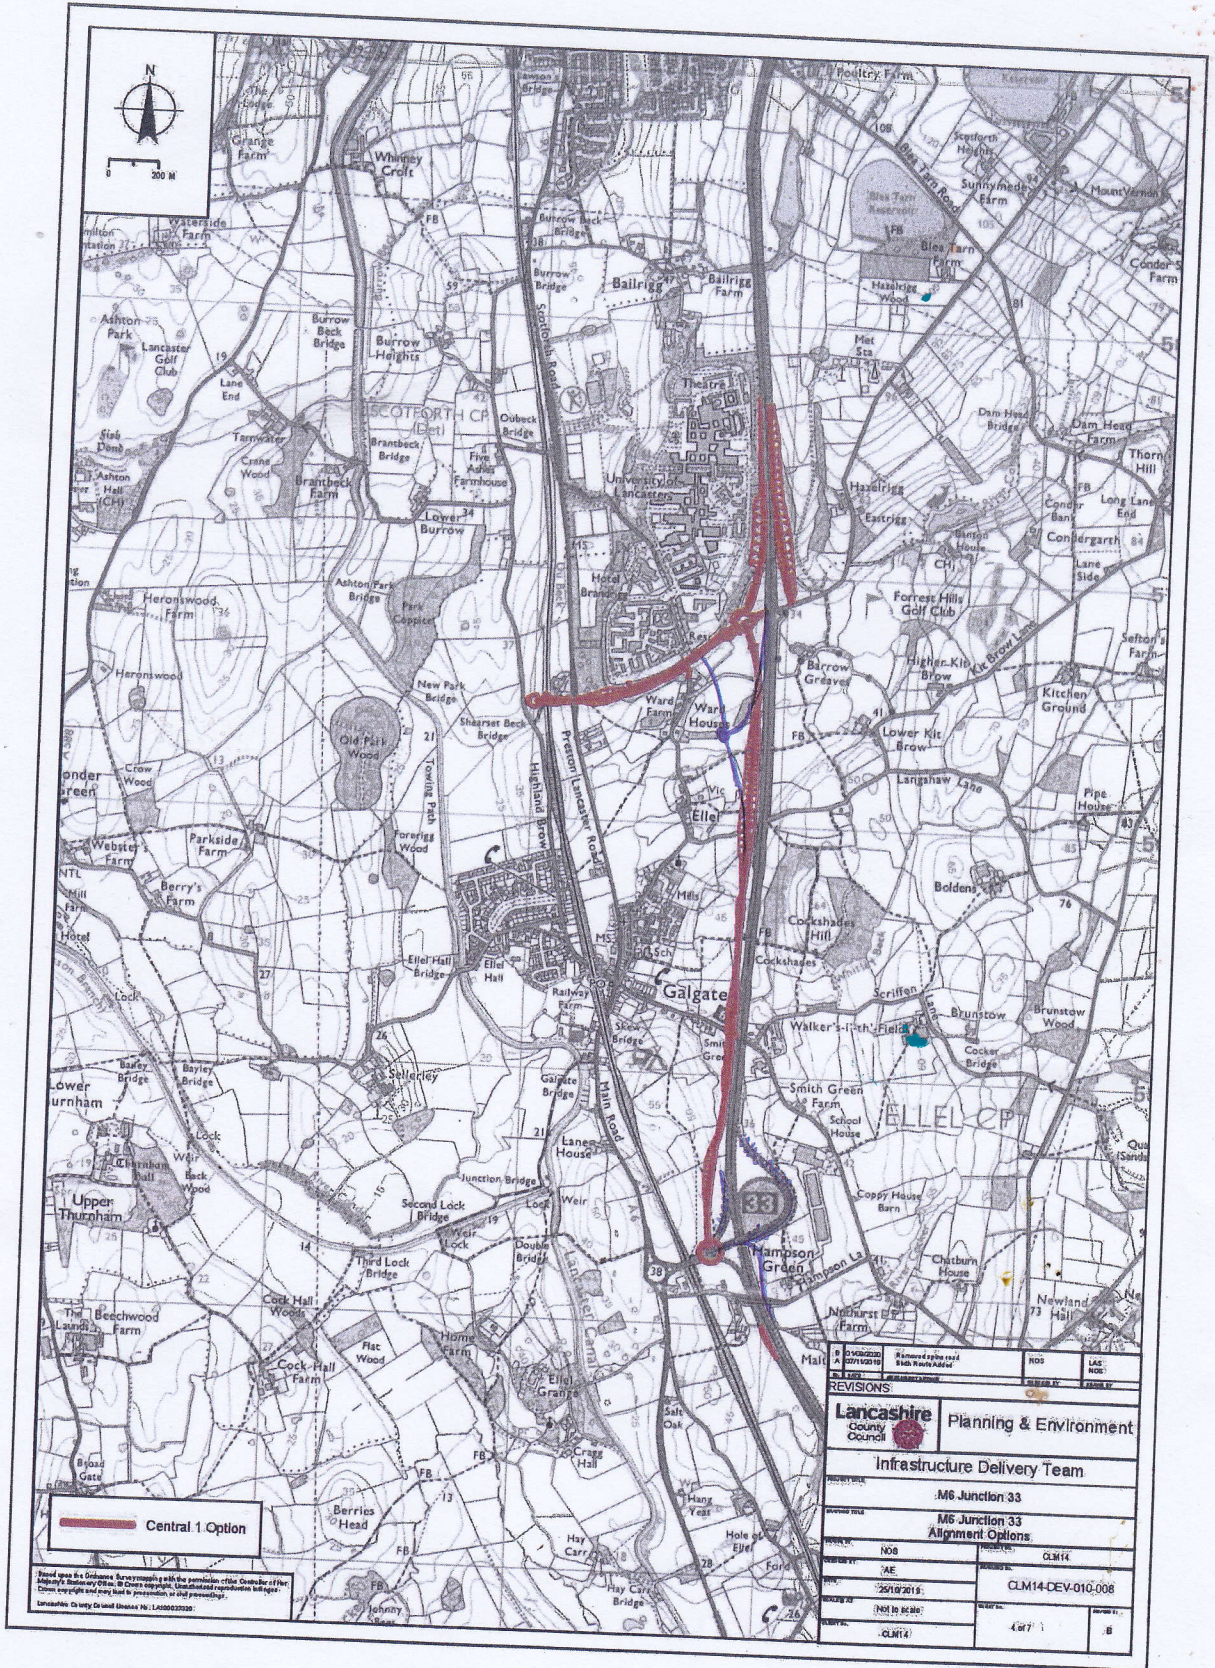

Signpost Green Way (Lancashire) Derby (supply with the permission of the Controller of the Highway's  
Highway Code), © Crown Copyright, Unauthorised reproduction prohibited. Crown Copyright and every  
part is reserved in this publication. (Lancashire County Council) (Lancashire) (L1) (10/2005)

**Lancashire**  
County Council  
Planning & Environment

Infrastructure Delivery Team

PROJECT TITLE: CLM 14  
M6 JUNCTION 33 WITH SPINE ROAD

DRAWING TITLE: DESIGN OVERVIEW DRAWING

DRAFT

SCALE @ A0 PROJECT NO.